

DATED

25th September

1968.

MILLBROOK

S E N T E N C E

- of -

C O N S E C R A T I O N

of Church of England portion of the
above-named Cemetery

The Diocesan Registry,
2, Princes Street,
TRURO.

I N T H E N A M E O F G O D A M E N

WHEREAS it has been represented unto us by the PETITION of the MILLBROOK PARISH COUNCIL being the Burial Authority for the Parish of Millbrook in the County of Cornwall

THAT the said Council is duly constituted the Burial Authority for the said Parish under the provisions and by virtue of the Burial Acts

THAT by Deed of Conveyance dated the tenth day of October One thousand nine hundred and fifty eight and made between The Right Honourable Kenelm William Edward Earl of Mount Edgcumbe of the first part the said Right Honourable Kenelm William Edward Earl of Mount Edgcumbe The Honourable Lionel Michael St. Aubyn M.V.O. The Right Honourable Massey Henry Edgcumbe Lopes Baron Roborough and Sir Walter Leslie Farrer K.C.V.O. of the second part and The Parish Council of the Parish of Millbrook of the third part ALL THAT piece or parcel of land coloured pink on the annexed plan situate in the Parishes of Millbrook and Maker with Rame being numbers 4682 and 4778 on the Ordnance Survey Map for the said Parishes (1925 Edition) and containing in the whole an area of .77 of an acre or thereabouts was conveyed to the Parish Council for the Parish of Millbrook in fee simple

THAT it is desired to set aside the said piece of land for the purpose of the same being consecrated

WHEREFORE the Burial Authority as required by law made application to us that WE would be pleased by our Ordinary and Episcopal Authority to set apart dedicate and consecrate the said piece of land for the use of the Parish of Millbrook

NOW WE MAURICE by Divine Permission LORD BISHOP OF TRURO rightly and duly proceeding according to the laws of this realm by virtue of our Authority Ordinary and Episcopal so far as in us lies and by law we are able DO SEPARATE AND SET APART from all unhallowed ordinary and common uses the said piece of land so appropriated as aforesaid and WE DO DEDICATE AND CONSECRATE the same as and for a Burial Ground according to the rites and ceremonies of the Church of England

AND WE do openly and publicly PRONOUNCE DECREE AND DECLARE by this our definite sentence or final decree which WE make and promulge by these presents that the same ought to remain separated and consecrated for ever

GIVEN under our hand the *twenty fifth* day of *September*
One thousand nine hundred and sixty eight

Daniel Thurton:


This Sentence of Consecration was read by Robert Washbourne Money as Surrogate of the Chancellor of the

Diocese of Truro in the presence of:-

Mr. E. Dignam. Chairman Millbrook Parish Council
H. S. Bond Vice-Chairman Millbrook Parish Council
J. Cleworth
Richard H. J. Kent
D. Kelly. Vicar of Millbrook
W. H. H. H. Millbrook Parish Council
J. Atterton Resident.
D. Salisbury Resident.
Richard H. H. Resident.
A. P. P. Resident.
E. G. Davis. Resident.
A. J. A. J. Clerk.
G. B. White Vicar and Rector of Makerwith Rame.

R. D. Money

Diocesan Registrar.

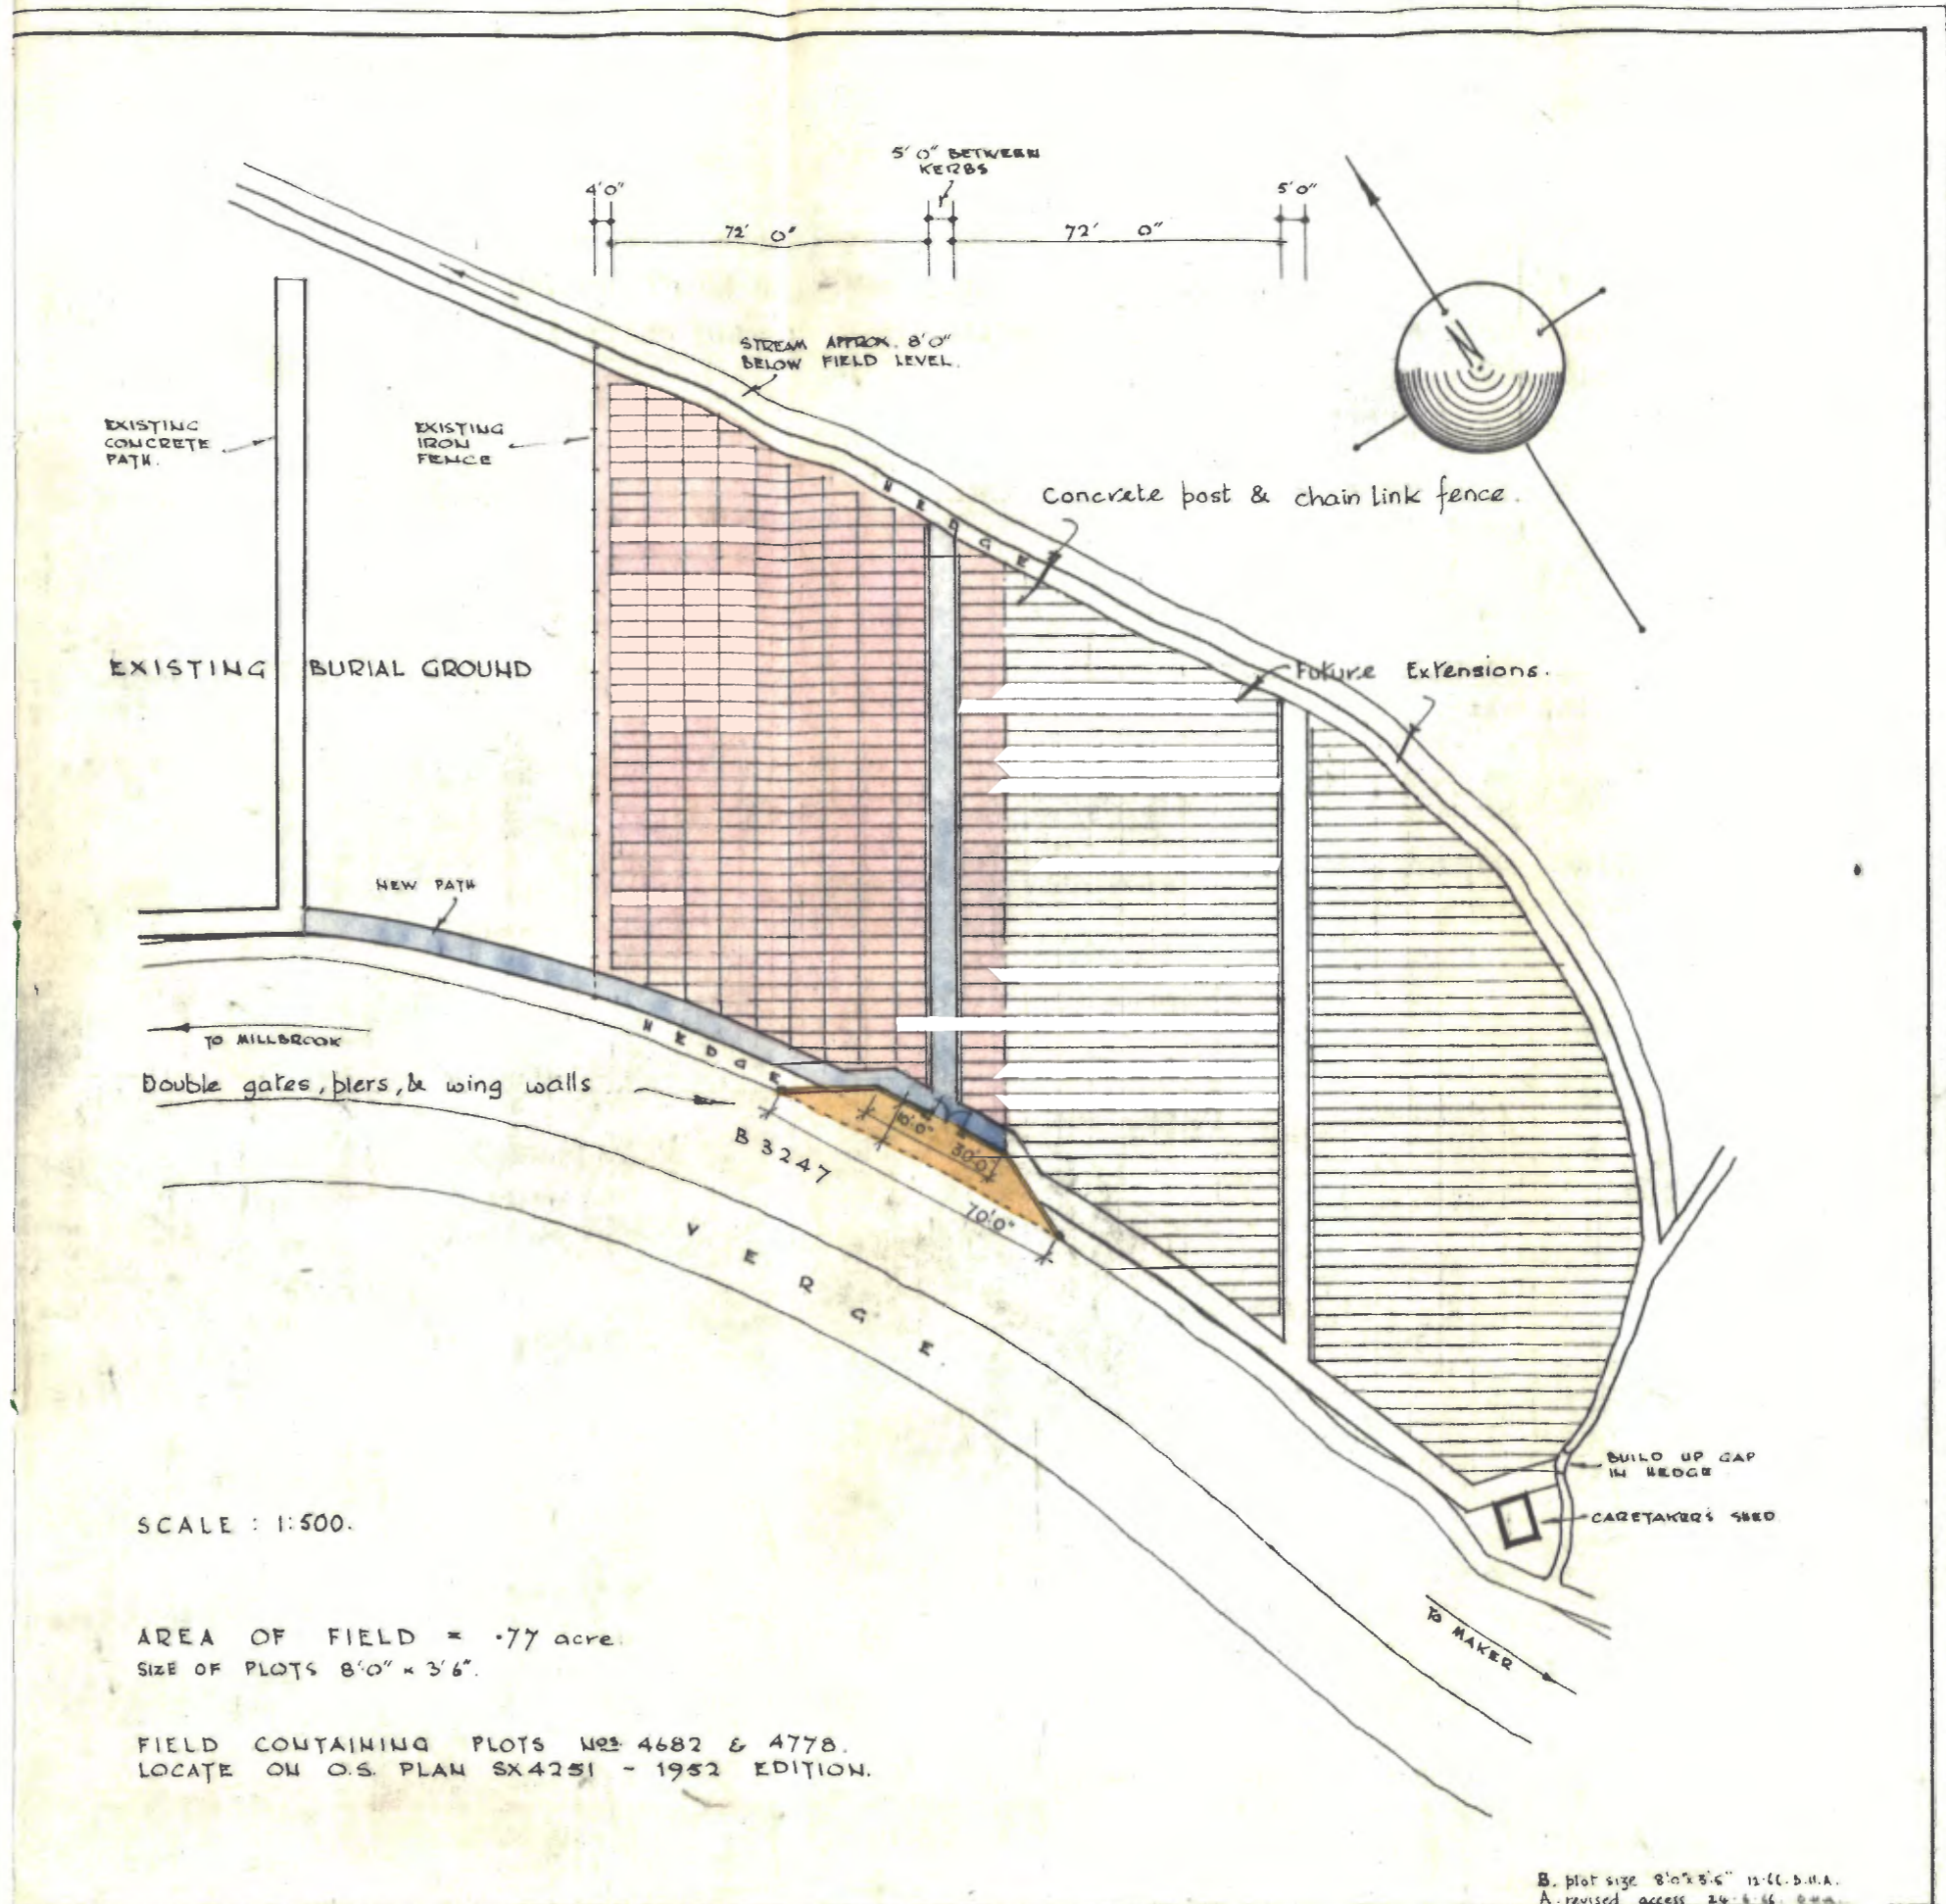

EXISTING CONCRETE PATH
 EXISTING BURIAL GROUND
 EXISTING IRON FENCE

Concrete post & chain link fence

Future Extensions

NEW PATH

TO MILLBROOK
 Double gates, pliers, & wing walls

B 3247

V E R G E

BUILD UP GAP IN HEDGE

CARETAKER'S SHED

TO WAKER

SCALE : 1:500.

AREA OF FIELD = .77 acre.
 SIZE OF PLOTS 8'0" x 3'6".

FIELD CONTAINING PLOTS NOS 4682 & 4778.
 LOCATE ON O.S. PLAN SX4251 - 1952 EDITION.

B. plot size 8'0" x 3'6" 12-00-50 H.A.
 A. revised access 24-3-56 D.M.

M. COMMINS,
 WORK TO THE PARISH COUNCIL,
 CHADDEWOOD AVENUE,
 SON, PLYMOUTH.

THE MILLBROOK PARISH BURIAL GROUND

ST GERMAN'S R.D.C. FILE
DRAWING
 No M 5/6 A BC
 SURVEYED & DRAWN BY N.A.J.A.
 OCTOBER 1957